


10 pv panels

Roof plan



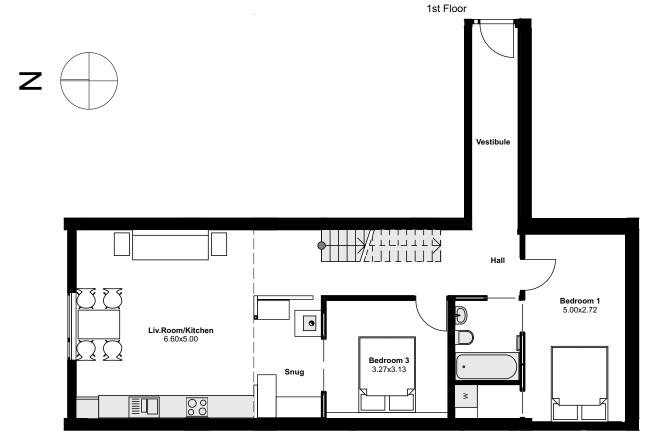

Ground Floor

| Client New Life | Drawing Name | | | Drawn by Remi Lecomte | | STUDIO 17a/2 West Crosscauseway Edinburgh | |
|--|---|------------------------|--------------------|----------------------------|--|---|--|
| Job Title Former Dingleton | Sale Plans Flat 4 Total gross area:113.46m2 | | | Checked by Gordon Duffy | Date 14/11/2019 | Tel.: 01 | EH8 9JW Tel.: 0131 668 1536 Email: studiodub@mac.com |
| Boiler House Chiefswood Road, Melrose, TD6 9QD | Layout ID 840.1.3.7 | Status Sales | Drawing Scale 1:10 | 00 | 3 cm ACTUAL IF THE ABOVE DIMENSION DOES NOT MEASURE THREE CENTIMETERS (3 cm) EXACTLY, THI DRAWING WILL HAVE BEEN ENLARGED OR REDUCED, AFFECTING ALL LABELED SCALES. | | |