




4th Floor

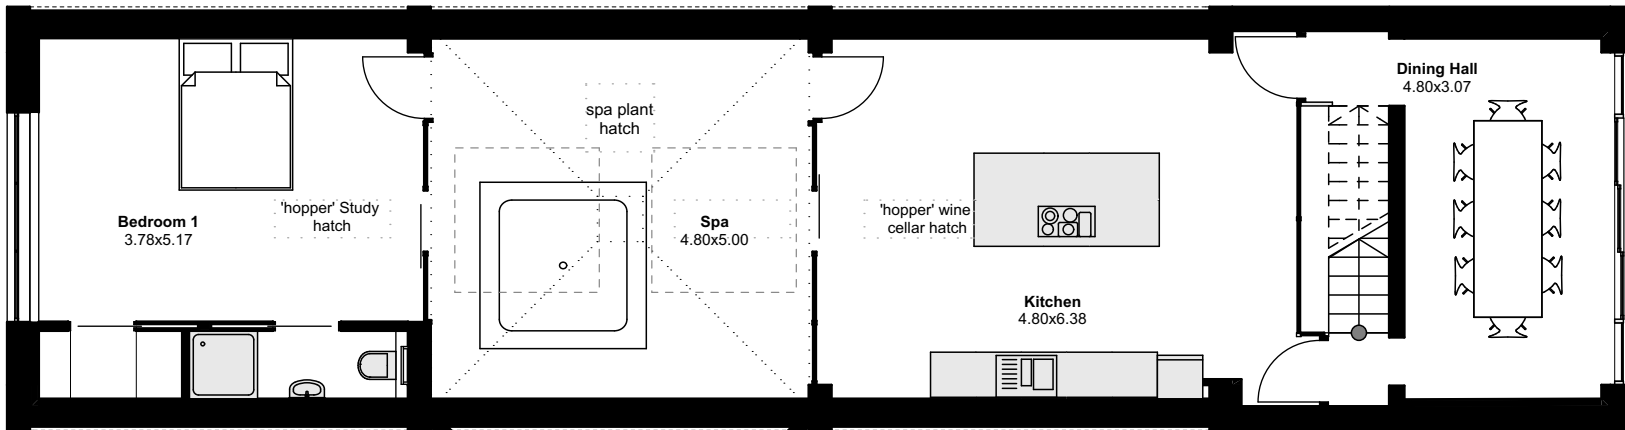


3rd Floor

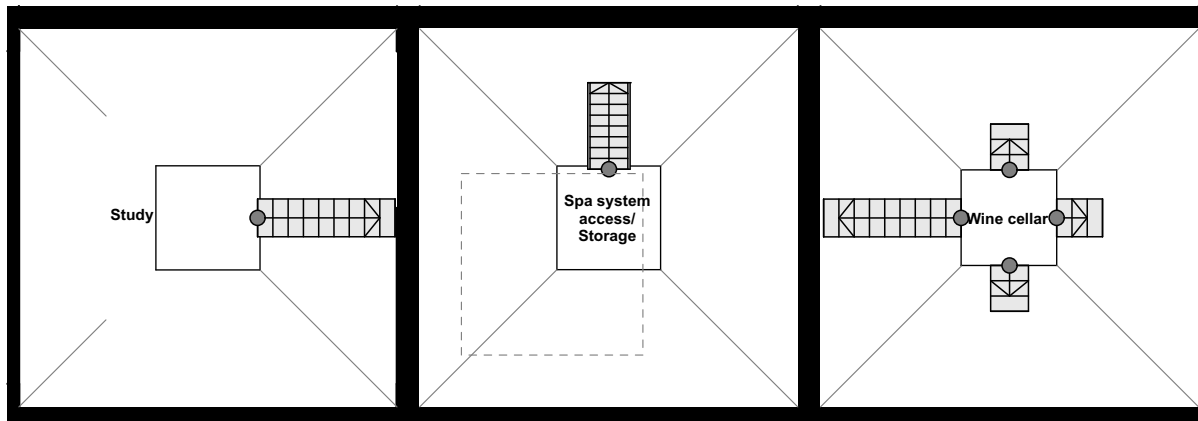

2nd Floor

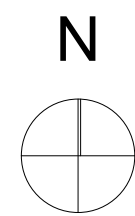


Client	
New Life	
Job Title	
Former Dingleton Boiler House	
Chiefswood Road, Melrose, TD6 9QD	
Drawing Name	
Sale Plans Flat 2 Total gross area:235.29m²	
Layout ID	Status
840.1.3.4	Sales
Drawn by	
Remi Lecomte	
Checked by	Date
Gordon Duffy	14/11/2019
Drawing Scale	
1:100	
<small>IF THE ABOVE DIMENSION DOES NOT MEASURE THREE CENTIMETERS (3 cm) EXACTLY, THIS DRAWING WILL HAVE BEEN ENLARGED OR REDUCED, AFFECTING ALL LABELED SCALES.</small>	
17a/2 West Crosscauseway Edinburgh EH8 9JW Tel.: 0131 668 1536 Email: studiodub@mac.com	
<small>unauthorised use / copying of this drawing in whole or in part prohibited, issue is not a license for such</small>	


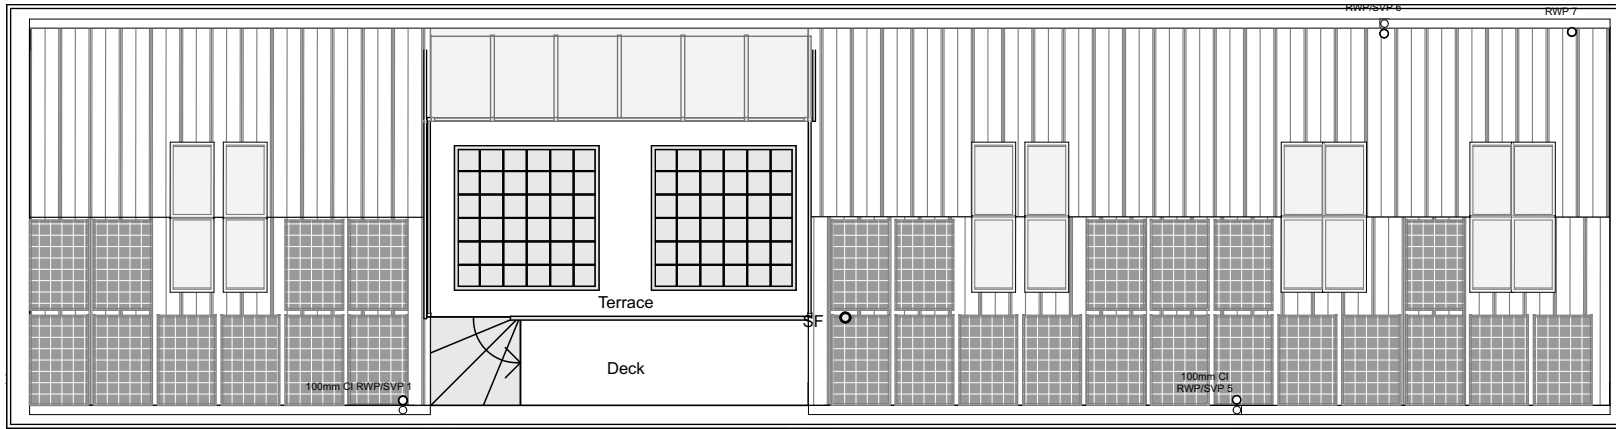


Roof plan

18 pv panels

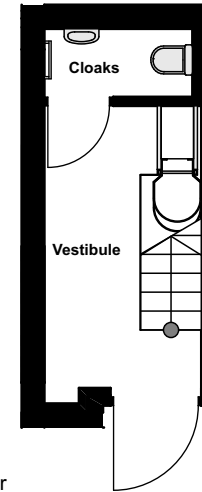

Ground Floor

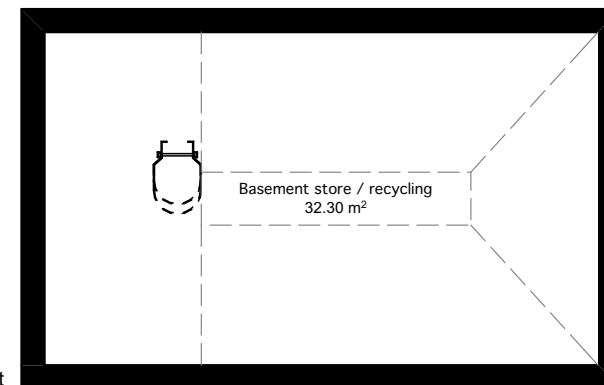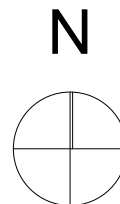

Basement

Client	
New Life	
Job Title	
Former Dingleton Boiler House	
Chiefswood Road, Melrose, TD6 9QD	
Drawing Name	
Sale Plans Flat 2.2 Total gross area:235.29m2	
Layout ID	Status
840.1.3.5	Sales
Drawn by	
Remi Lecomte	
Checked by	Date
Gordon Duffy	14/11/2019
Drawing Scale	
1:100	
<p>IF THE ABOVE DIMENSION DOES NOT MEASURE THREE CENTIMETERS (3 cm) EXACTLY, THIS DRAWING WILL HAVE BEEN ENLARGED OR REDUCED, AFFECTING ALL LABELED SCALES.</p>	
<p>17a/2 West Crosscauseway Edinburgh EH8 9JW Tel.: 0131 668 1536 Email: studiodub@mac.com</p>	
<p><small>unauthorised use / copying of this drawing in whole or in part prohibited, issue is not a license for such</small></p>	